
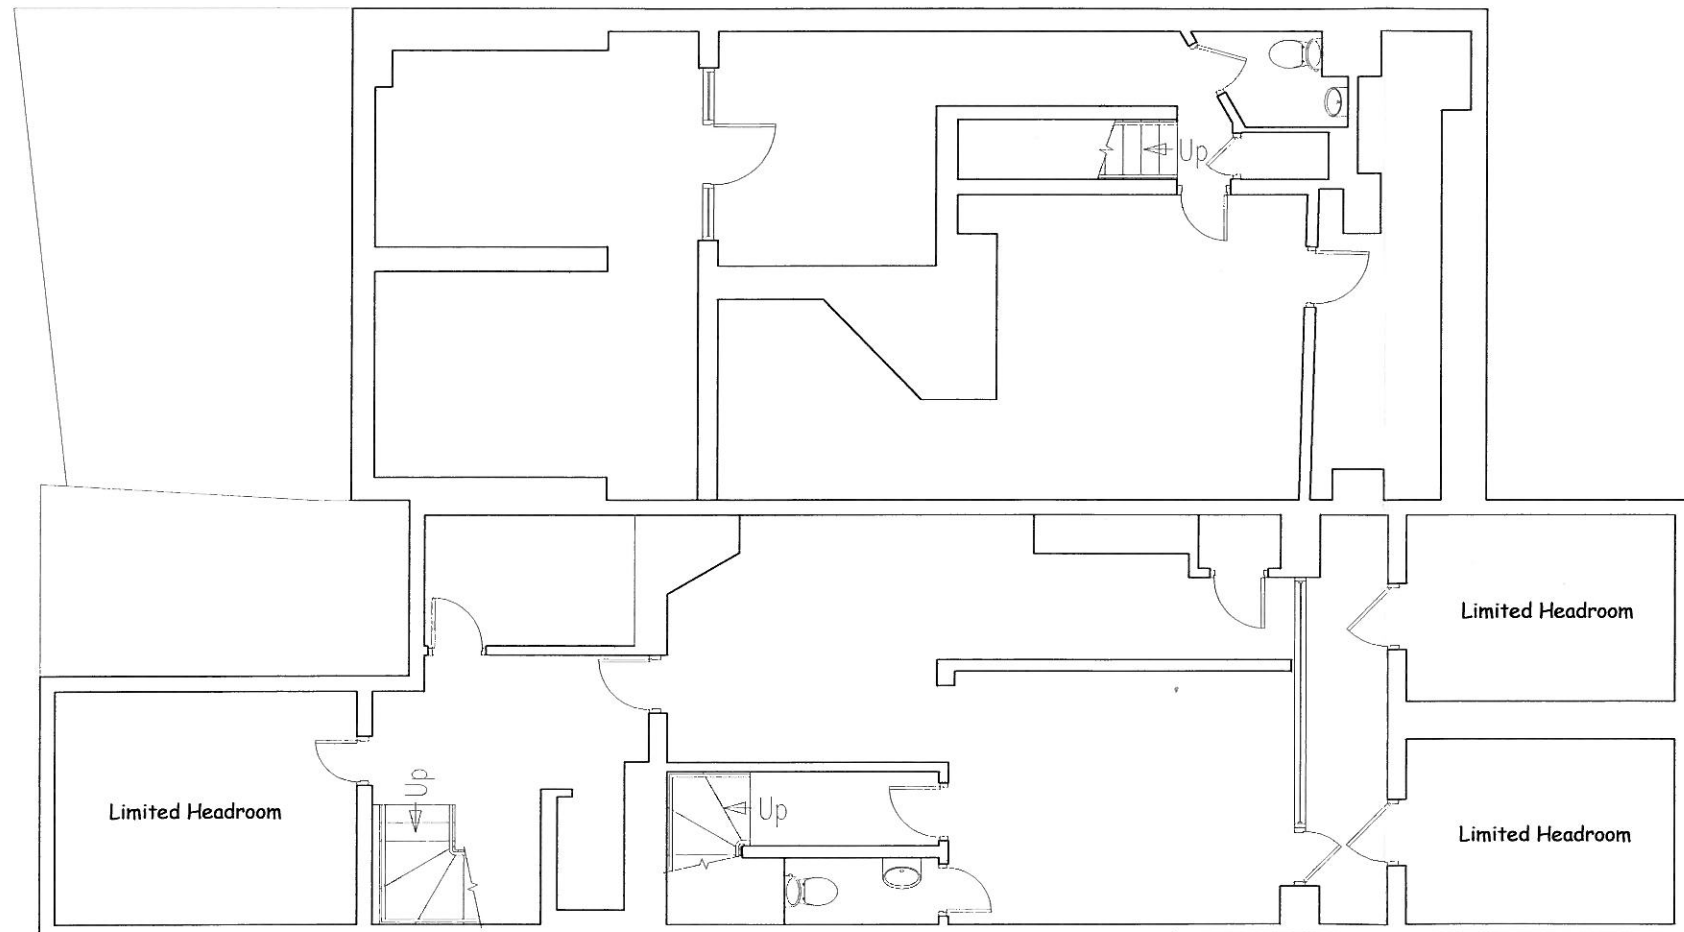


Lease Plan

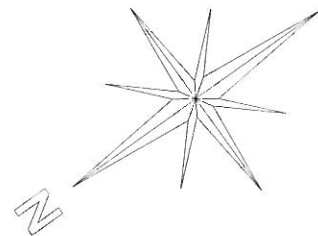

Scale 1:100

Basement
49-50 South Moulton Street
London
W1K 5SB

Wrightmans
Land Registry Compliant Plans

Villiers House
110 Villiers Road, Oxhey Village, Herts WD19 4AW
T. 01923 211 421 - F. 05601 140158
Email: info@wrightmansplans.co.uk
Website: www.wrightmansplans.co.uk

DRAWING TITLE			
Lease Plan for premises at 49-50 South Moulton Street London W1K 5SB			
SCALE	DATE	DRAWN BY	APPROVED
1:100	04/04/2008	B.K.	K.S.

DRAWING NUMBER	REV
WP1347-Basement	
<small>Additional copies of these Plans are available on request. We do not recommend submitting anything other than our original plans to the Land Registry as most reproductions will be rejected due to distortion and scaling inaccuracy</small>	SIZE
	A3